


Montrose Port Authority
Defibrillator Locations

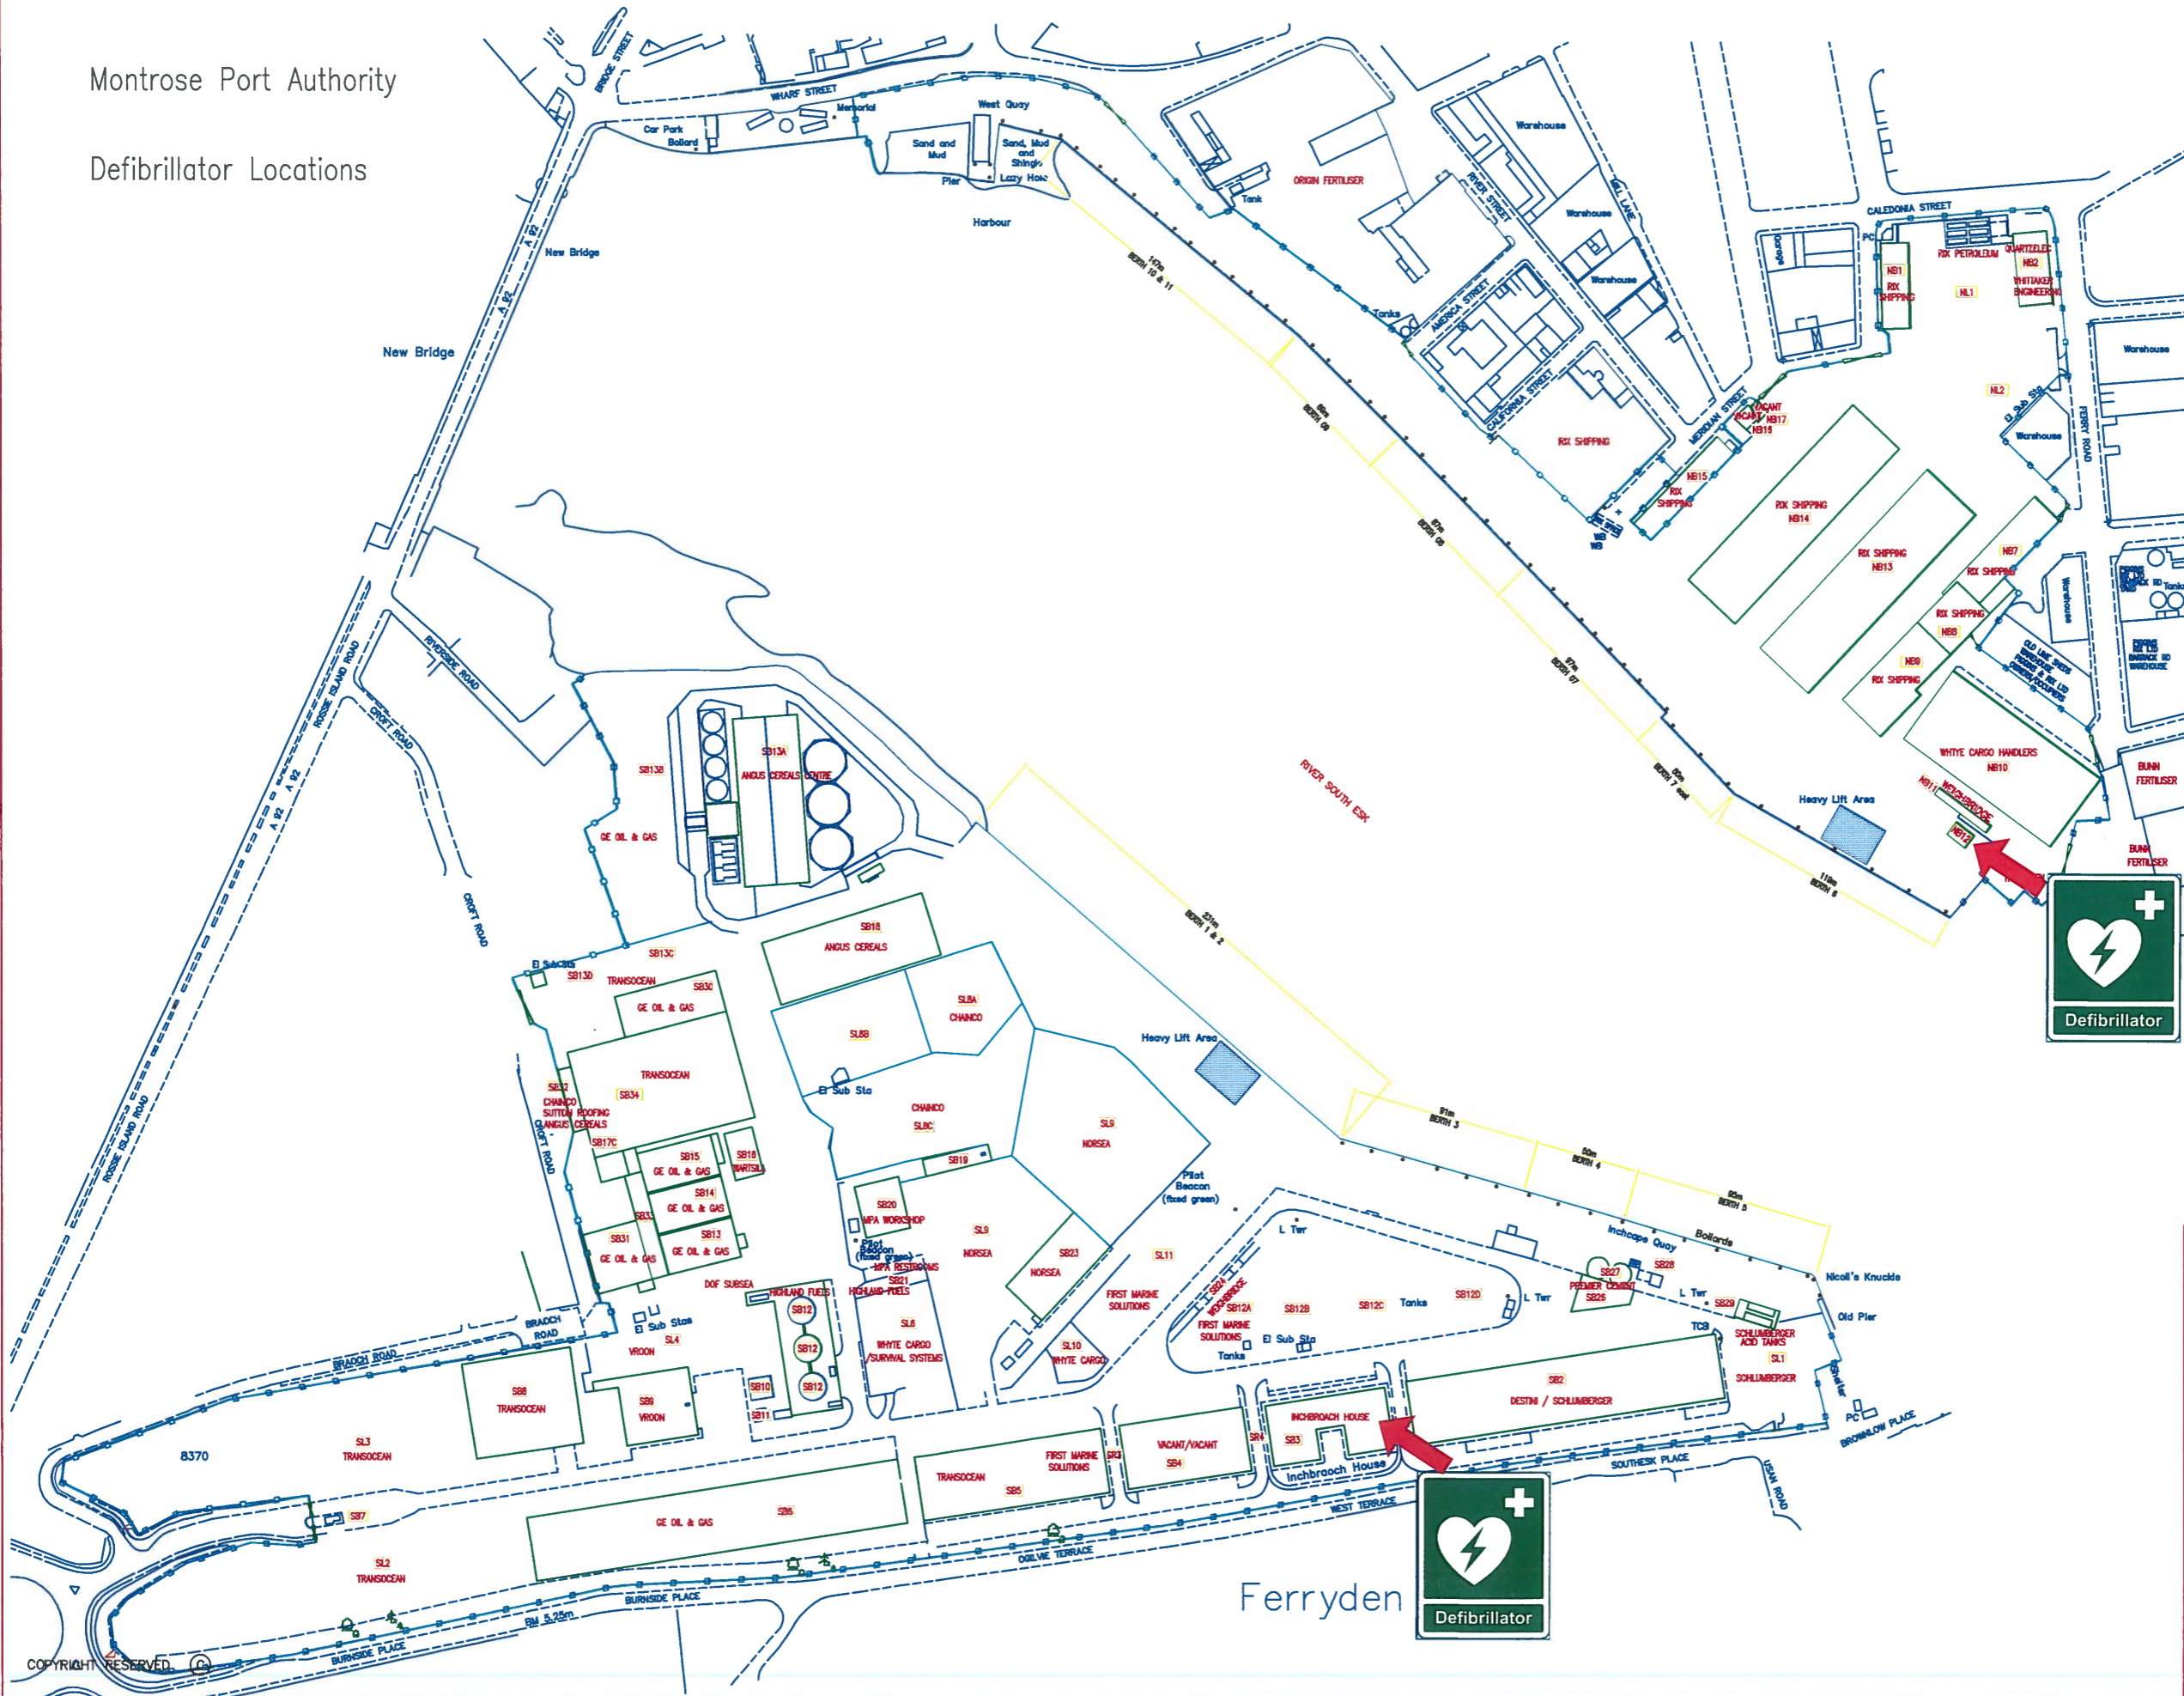

REV	DATE	REVISION	BY


Montrose Port Authority
 Harbour Office, South Quay,
 Ferryden, Montrose, DD10 9SL
 Tel: (01674) 672302 Fax: (01674) 675530
 Web: www.montroseport.co.uk
 E-mail: info@montroseport.co.uk

PROJECT :
 Defibrillator Locations

DRAWING TITLE :
 Main Harbour Plan

DRAWN : S. Cheyna	DRAWING STATUS :	
CHECKED :	SCALE : (A1)	DATE : 23 APR 2018
APPROVED :	1:1500	
DRAWING No : MPA 008		REV :